

1. REQUIRE THIS PLAN TO BE DEPOSITED UNDER THE REGISTRY ACT

RECEIVED AND DEPOSITED
DATE: 2016/07/17
PAUL NIXON
FOR THE LAND REGISTRY DIVISION OF GREY (M113)

PLAN 16R-0702





METRIC	SCHEDULE	AREA
DISTANCES SHOWN ON THIS PLAN ARE IN METRES AND ARE UNLESS OTHERWISE NOTED DIVIDING BY 0.3048		

THE KINGS HIGHWAY NO. 26

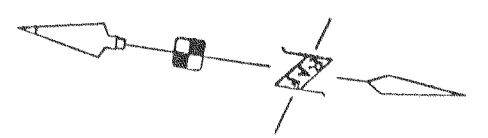


PLAN OF SURVEY OF
PART OF PARK LOT 6
RANGE 5
EAST OF THE GARARAXA ROAD
CITY OF OWEN SOUND
COUNTY OF GREY

R. A. FLUG SURVEYING LTD.
1997

SCALE 1:750 metric

- LEGEND
- Denotes Survey Monument Found
 - SIB Denotes Standard Iron Bar
 - SIB Denotes Shot Standard Iron Bar
 - IB Denotes Iron Bar, Wire Ltd. O.L.S.
 - (K&V) Denotes Hewitt & Voss
 - (22) Denotes Plan 16R-3162
 - (23) Denotes Plan 16R-5510
 - FP Denotes Fence Post
 - (2400) Denotes Zube, Eric and Ogden Ltd. O.L.S.
 - (DWP) Denotes Department of Public Works
 - (W) Denotes Witness

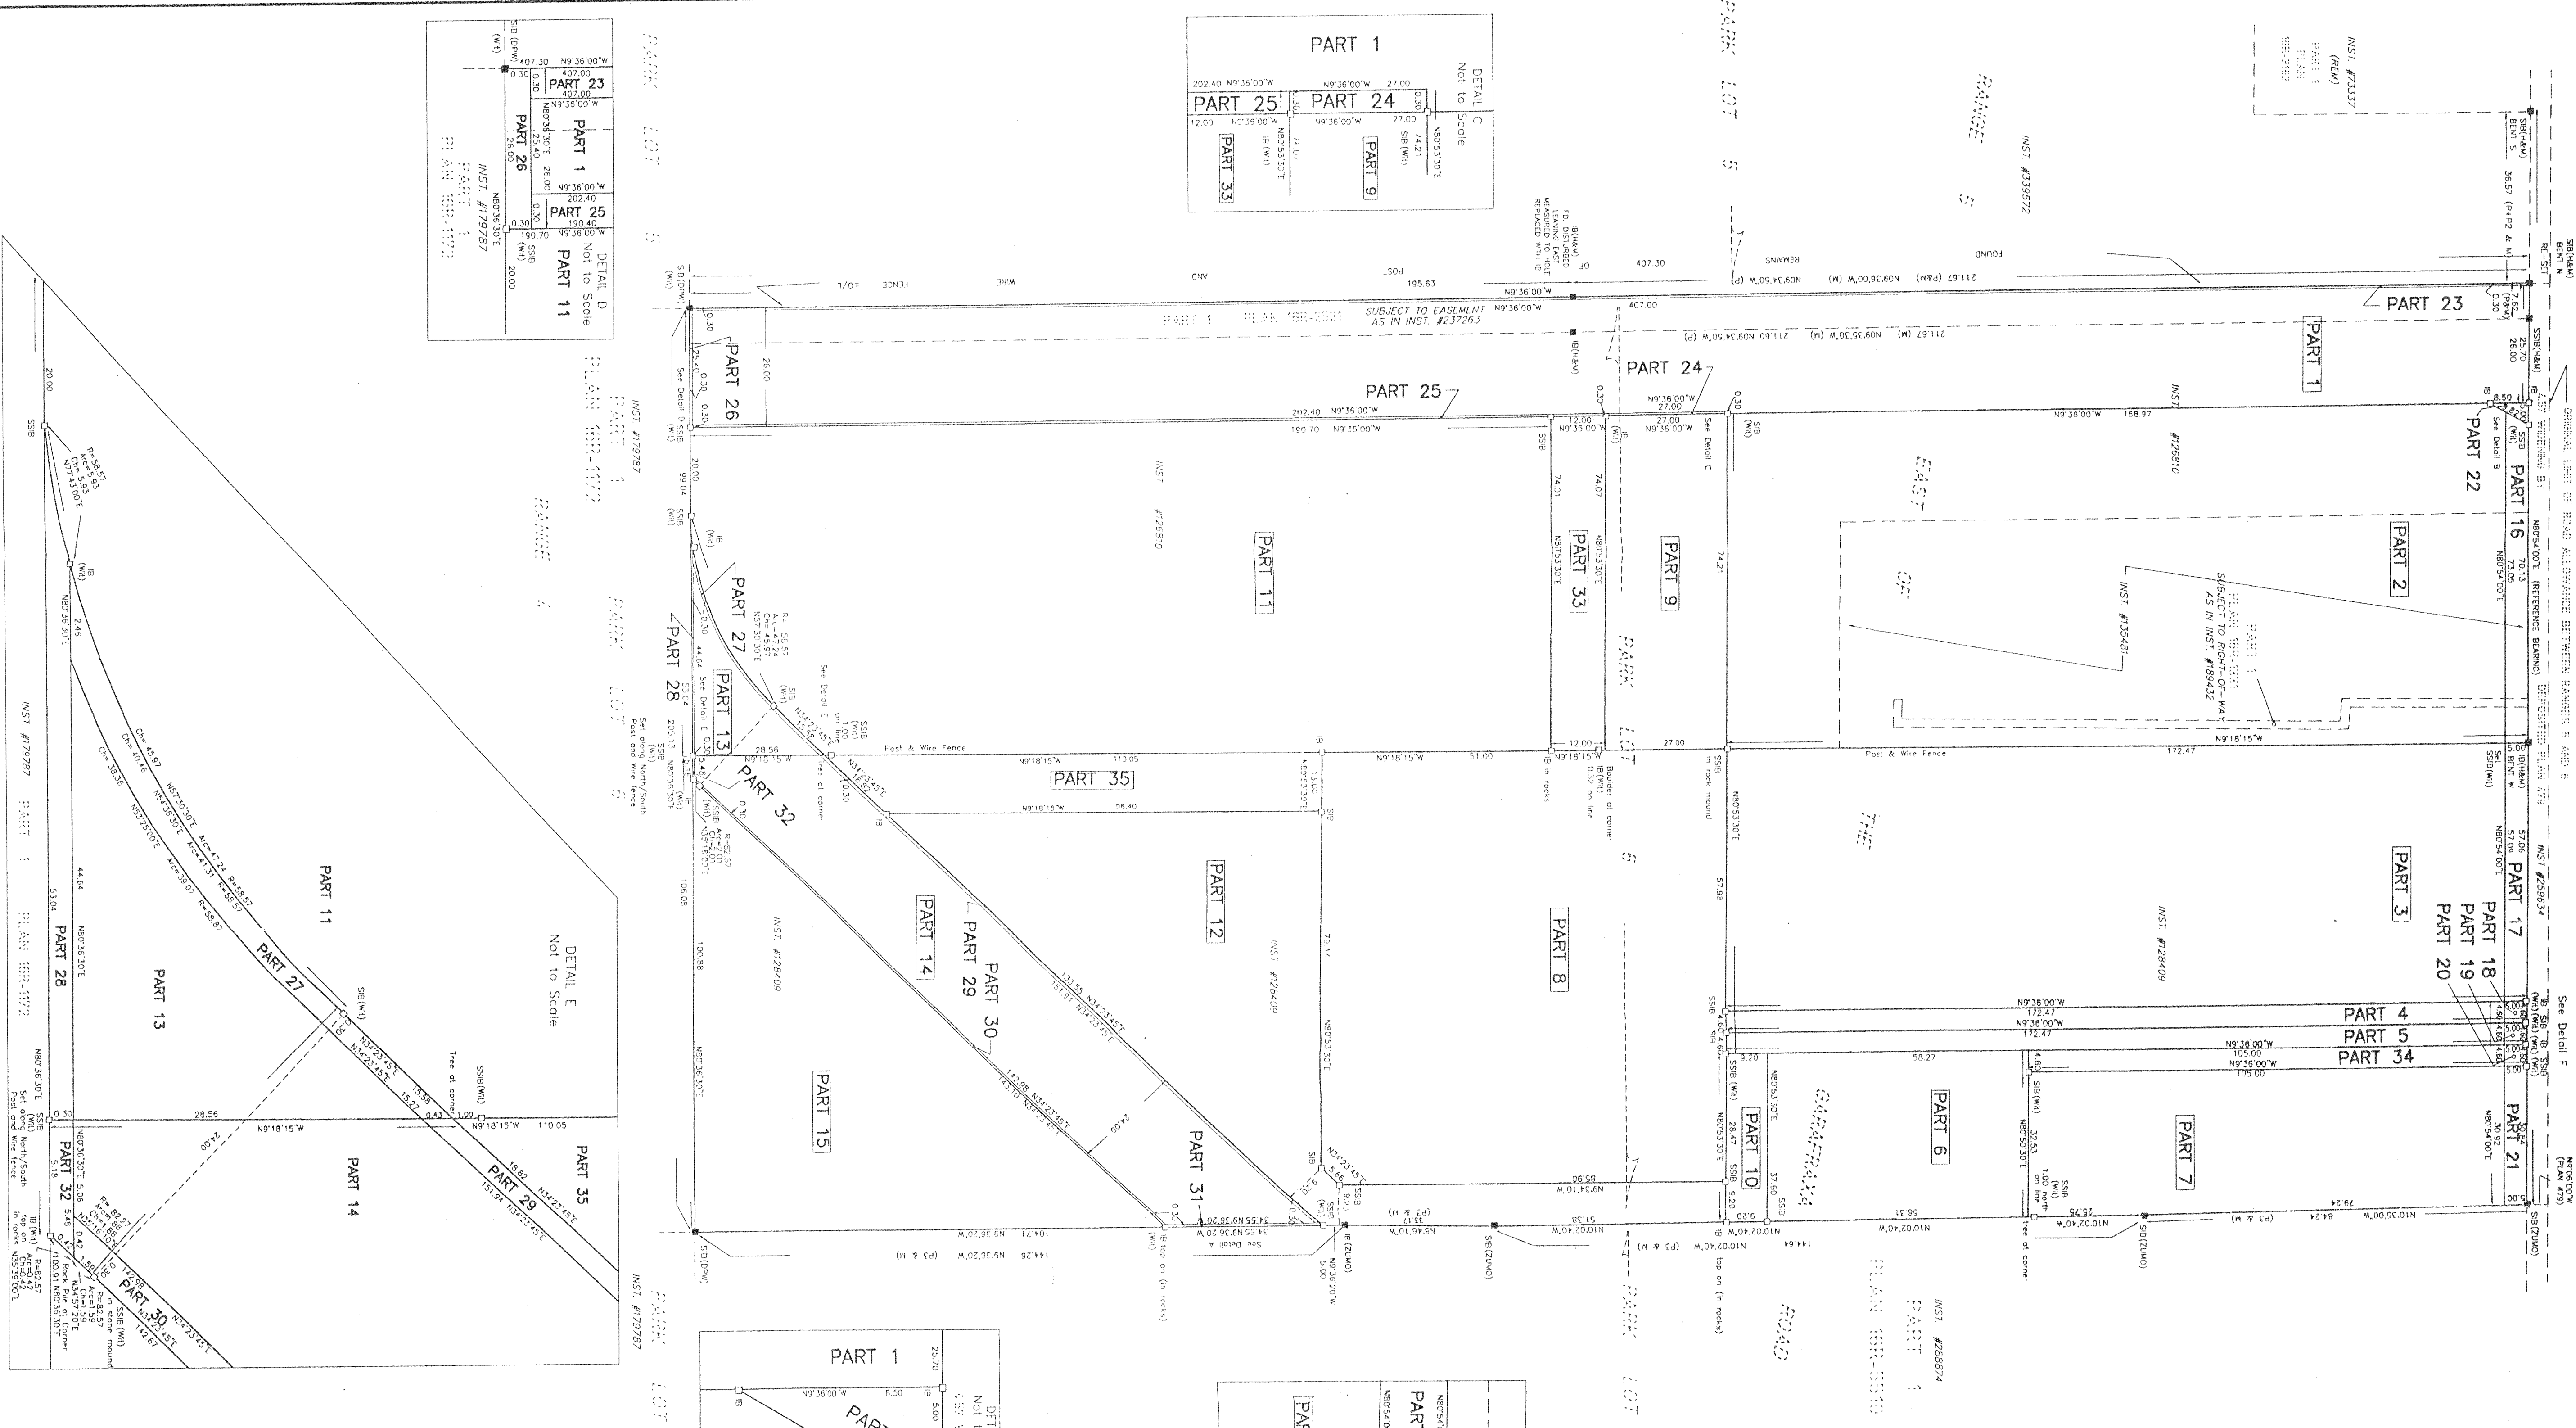




BEARING NOTE:
BEARINGS ARE ASTROMOMIC AND DERIVED FROM THE SOUTHERLY LIMIT
OF THE KINGS HIGHWAY NO. 26 AS WITNESSED BY DEPOSITED PLAN 479
HAVING A BEARING OF N80°34'00"E, NOTED HEREON AS
REFERENCE BEARING

SURVEYOR'S CERTIFICATE
I, THE SURVEYOR, HEREBY CERTIFY THAT THE SURVEY AND PLAN ARE CORRECT AND IN ACCORDANCE WITH THE
SURVEY ACT, THE SURVEYOR'S ACT AND THE REGISTRY ACT AND
THE REGULATIONS MADE THEREUNDER.
2. THE SURVEY WAS COMPLETED ON THE 26th DAY OF MARCH, 1997.

R. A. FLUG SURVEYING LTD.
LAND SURVEYING AND MAPPING
7 ELDERFIELD CREWS, ETOBICOKE, ONTARIO
M9C 3K6
DATE: March 10, 1997 SCALE: 1:750 CGS NUMBER: 970203R